



**SERIES 352 SLIDING GLASS DOOR VERTICAL CROSS-SECTION**

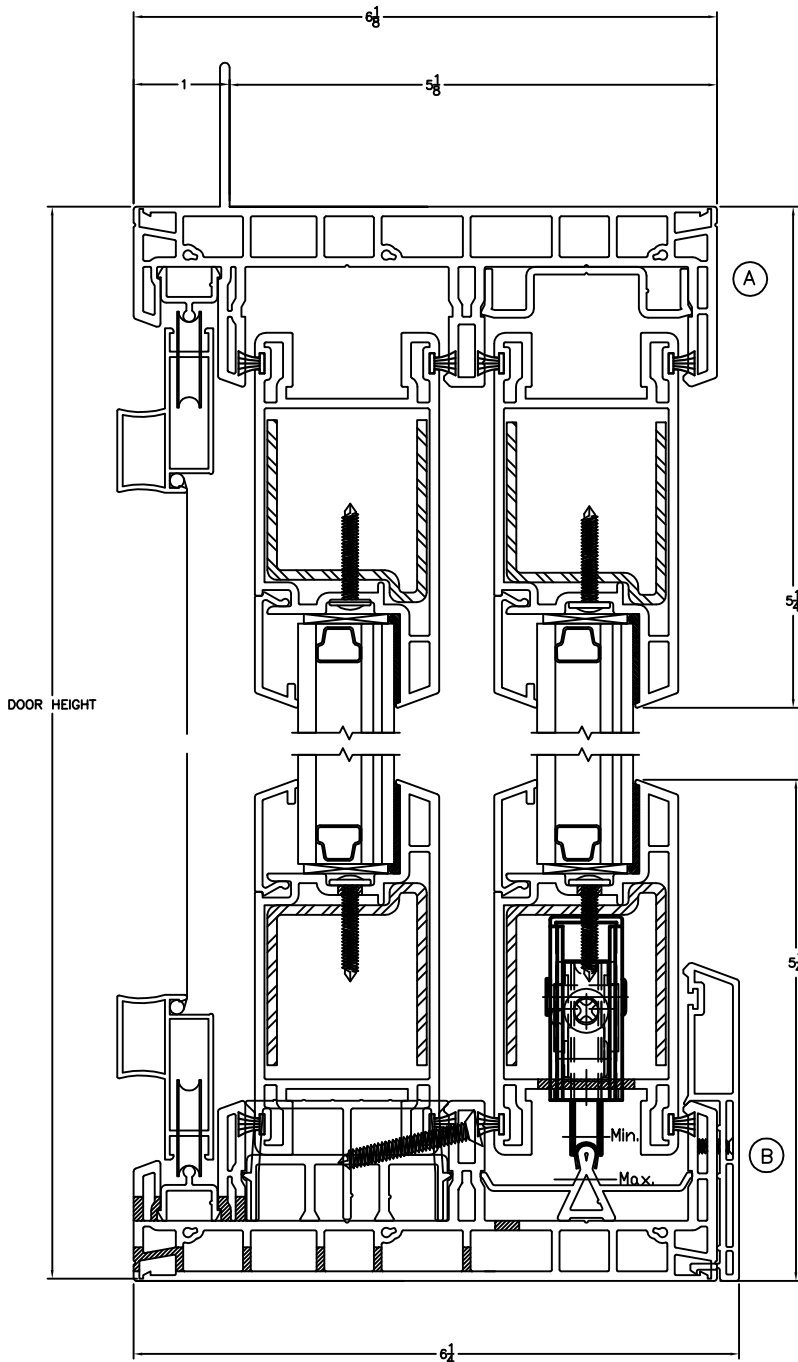


New construction frame shown.  
Block frame available for  
replacement applications.

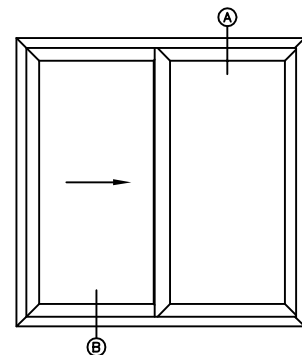


NOTE: Scale: 1:2

This drawing is proprietary and confidential and is intended for architectural design and/or specification purposes. It shall not be reproduced, copied, or disseminated for any other reason without expressed written permission.

## SERIES 352 SLIDING GLASS DOOR HORIZONTAL CROSS-SECTION

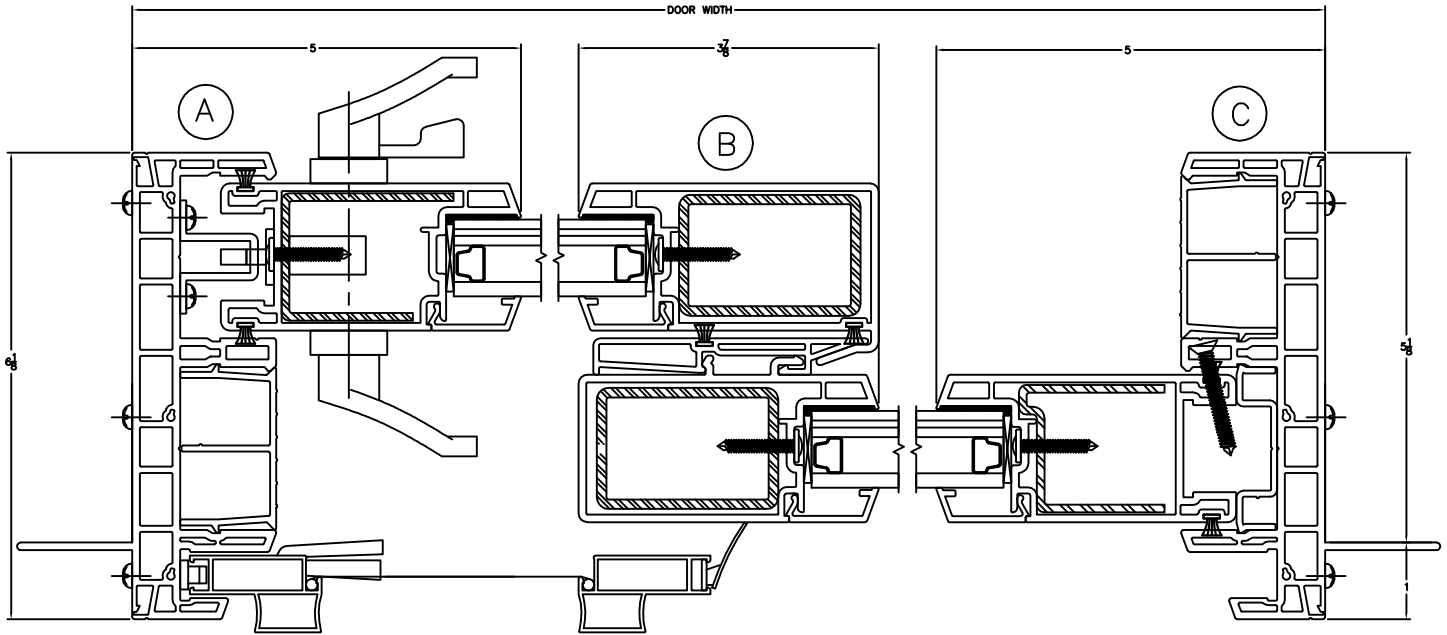

New construction frame shown.  
Block frame available for  
replacement applications.

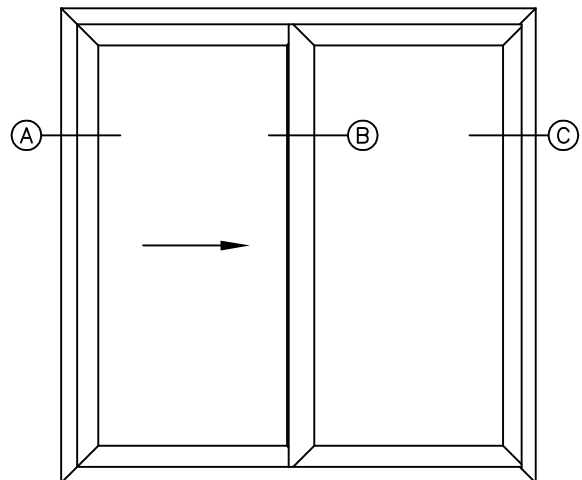

ELEVATION

NOTES: Scale: 1: 2.5

This drawing is proprietary and confidential and is intended for architectural design and/or specification purposes. It shall not be reproduced, copied, or disseminated for any other reason without expressed written permission.